
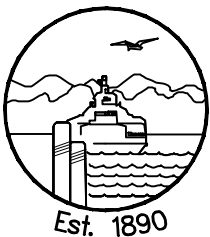


NOTE:

1. INSTALL BICYCLE ROUTE GRATE PAVEMENT MARKINGS ON OFFICIAL CITY BICYCLE ROUTES WHERE NON BICYCLE FRIENDLY GRATES EXIST.
2. PAVEMENT MARKINGS SHALL BE CONSTRUCTED WITH HIGH REFLECTIVE WHITE PAINT.
3. LETTER SIZE FOR "GRATE" SHALL BE 3 INCHES IN HEIGHT.

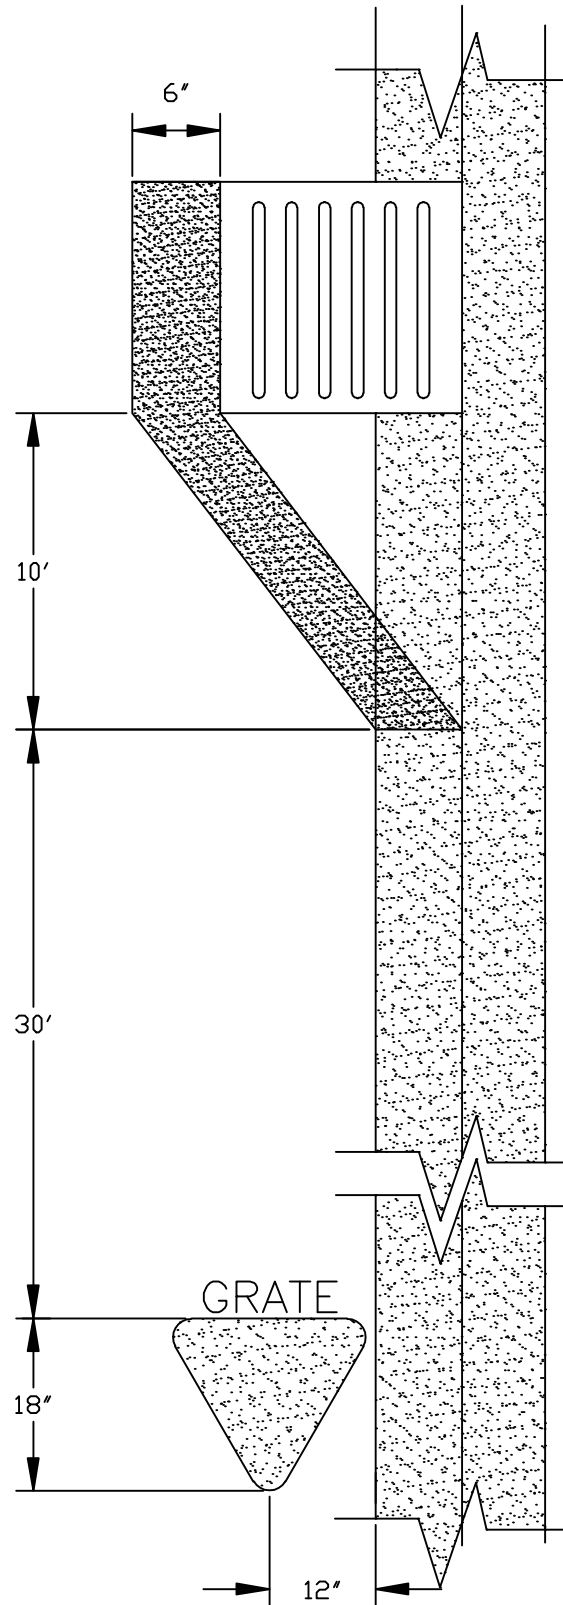

CITY OF EDMONDS

REVISIONS

APPROVED BY

DATE

STANDARD DETAIL

BICYCLE ROUTE GRATE PAVEMENT MARKING

DATE 6/16/03

SCALE NTS

DWG NO. **E 34**